


MANUFACTURERS TO BE DETERMINED  
SLOTTED RAIL TERMINAL (SRT-100)

SHEET NO.	REF. NO.
1 OF 2	

POST	OFFSET FROM TANGENT
1	1220
2	850
3	550
4	430
5	310
6	220
7	140
8	35
9	0

NOTE:  
DIMENSIONS SHOWN FOR POST OFFSETS ARE TO THE BLOCKOUTS NOT THE POSTS, EXCEPT FOR THE FIRST TWO POSTS WHERE NO BLOCKOUTS ARE USED.

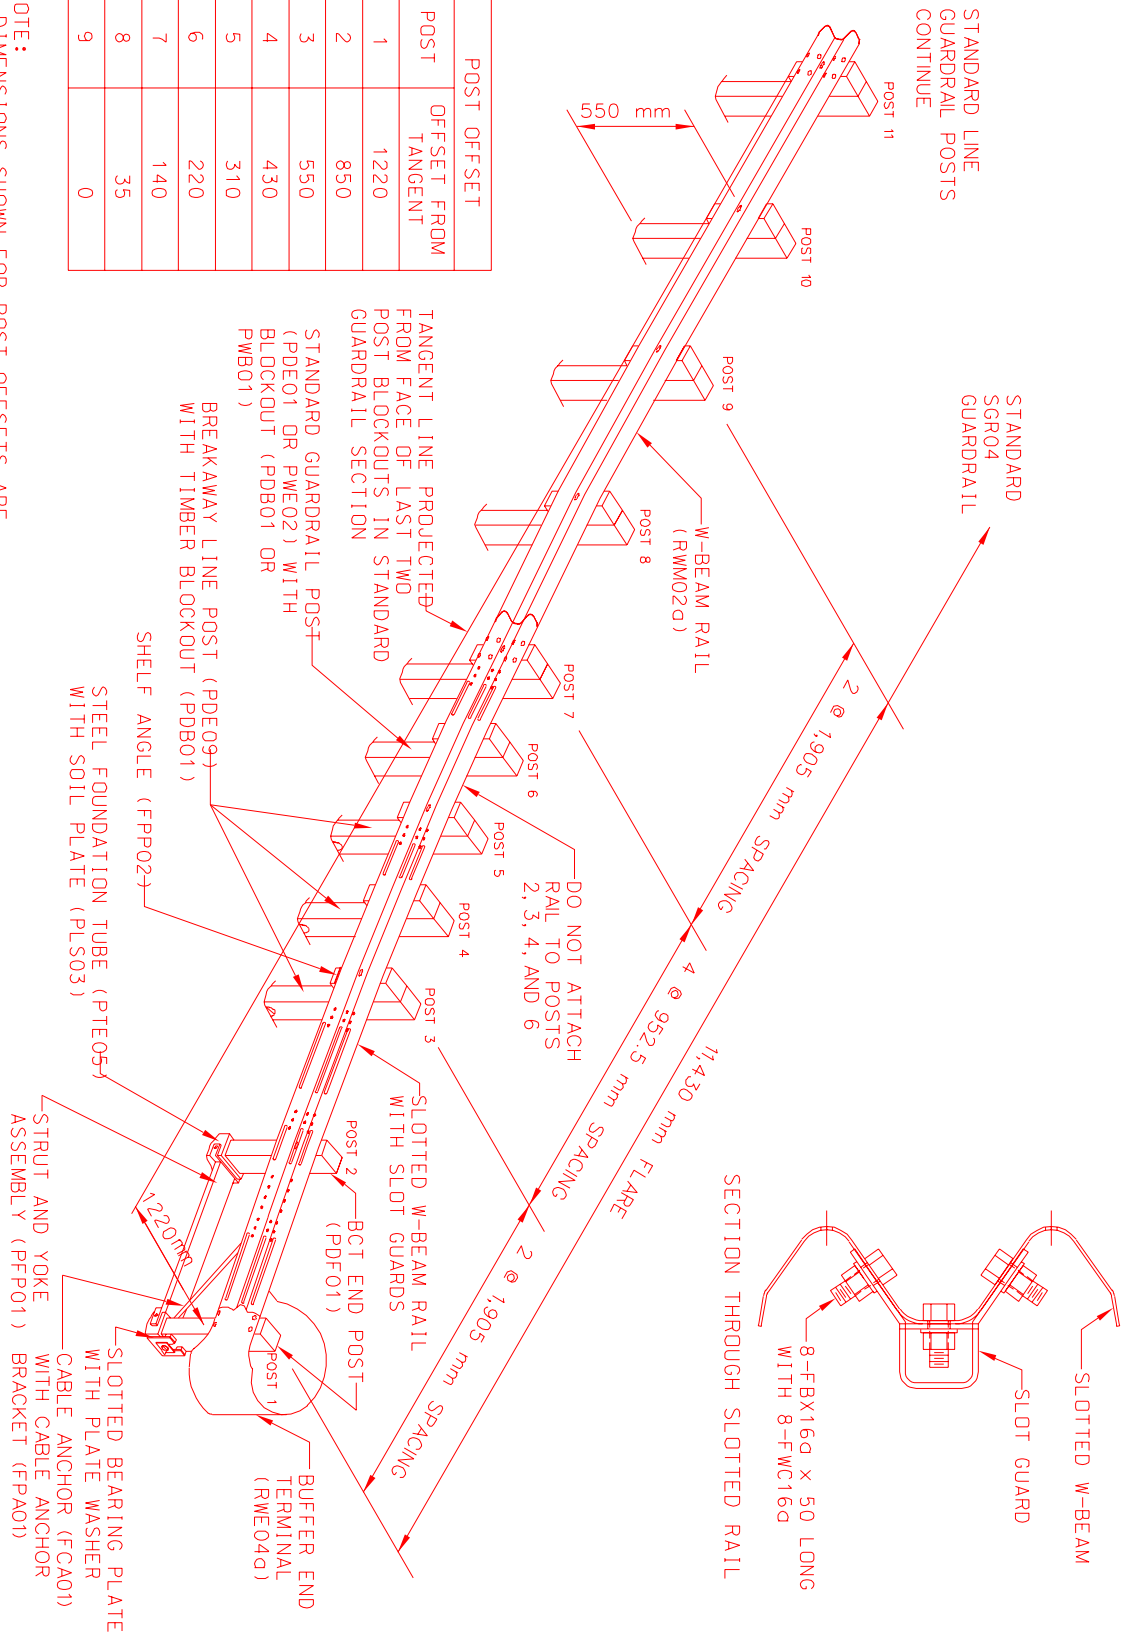

TANGENT LINE PROJECTED FROM FACE OF LAST TWO POST BLOCKOUTS IN STANDARD GUARDRAIL SECTION

STANDARD GUARDRAIL POST (PDE01 OR PWE02) WITH BLOCKOUT (PDB01 OR PWB01)

BREAKAWAY LINE POST (PDE09) WITH TIMBER BLOCKOUT (PDB01)

SHELF ANGLE (FP02)

STEEL FOUNDATION TUBE (PTE05) WITH SOIL PLATE (PLS03)

DO NOT ATTACH RAIL TO POSTS 2, 3, 4, AND 6

1:4.30 mm FLARE

2 @ 1,905 mm SPACING

4 @ 952.5 mm SPACING

2 @ 1,905 mm SPACING

W-BEAM RAIL (RWM02d)

STANDARD LINE SGR04 GUARDRAIL

STANDARD LINE GUARDRAIL POSTS CONTINUE

550 mm

SECTION THROUGH SLOTTED RAIL