


G-R-E-A-T SYSTEM

SC101a

SHEET NO. REF NO.

1 OF 2

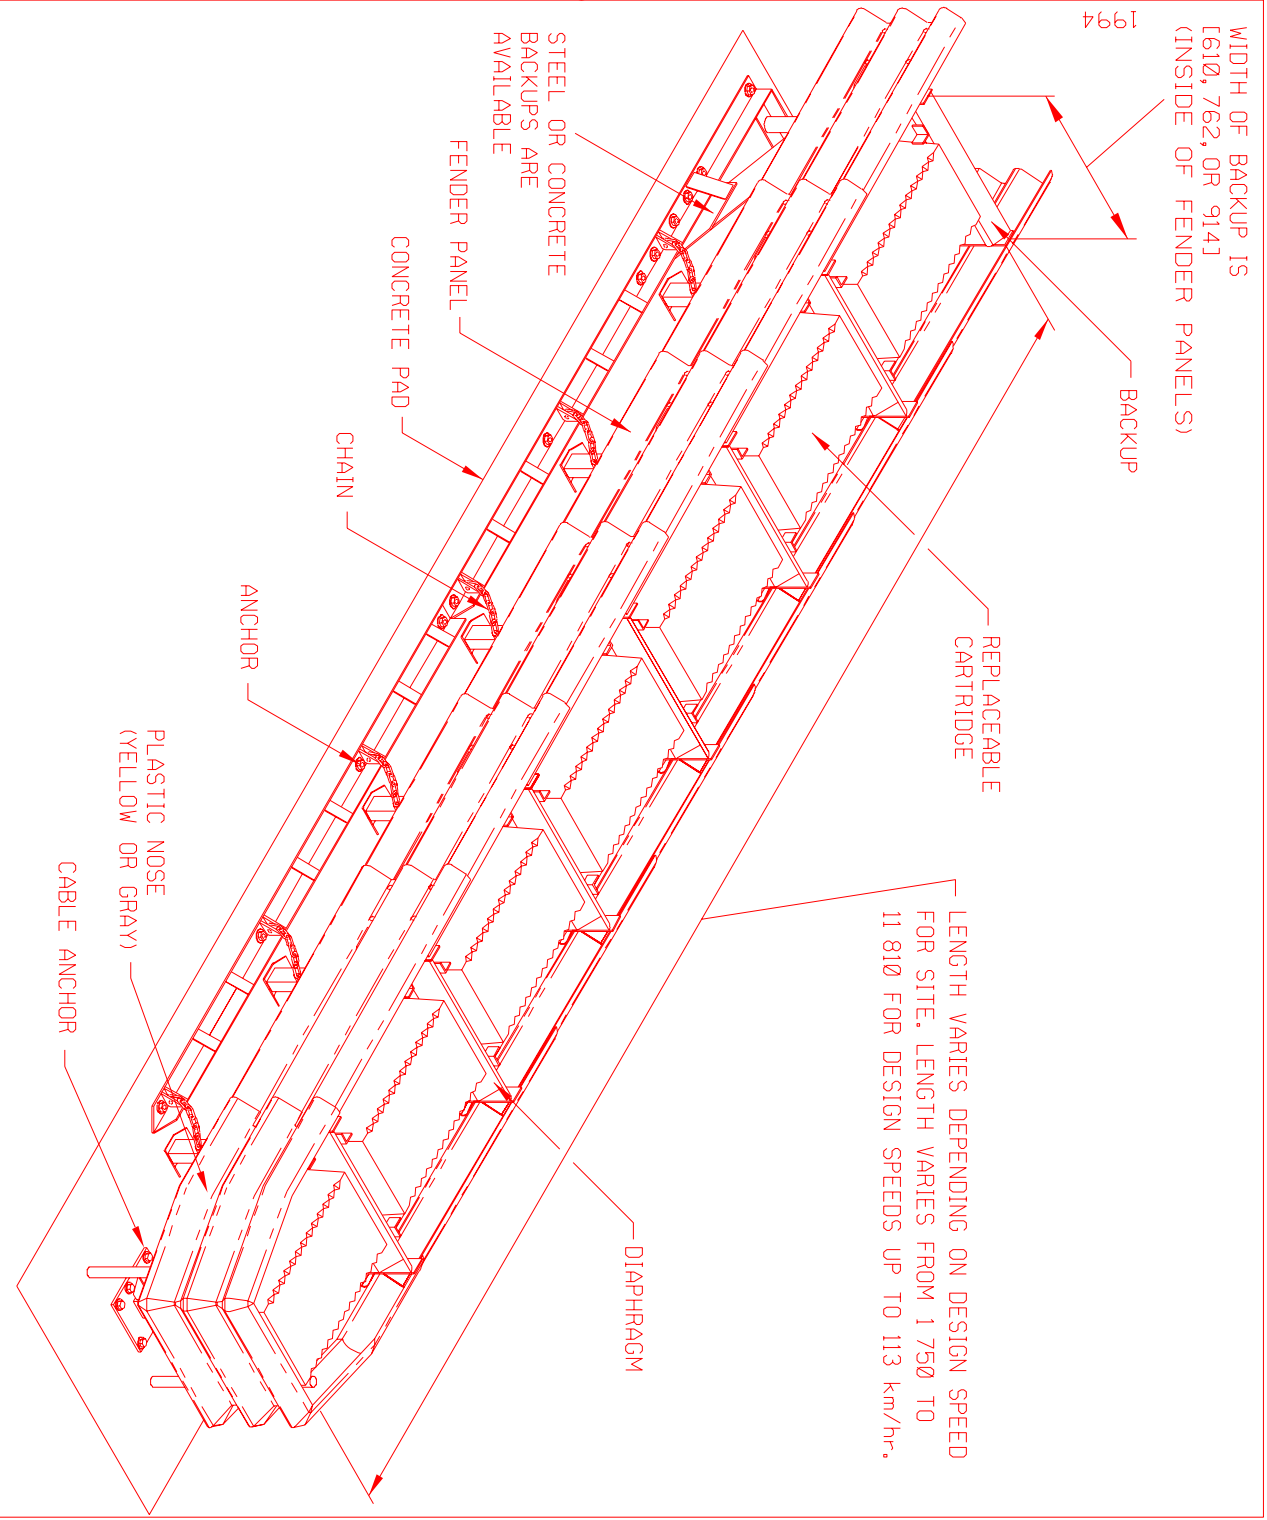

WIDTH OF BACKUP IS
[610, 762, OR 914]
(INSIDE OF FENDER PANELS)

1994

LENGTH VARIES DEPENDING ON DESIGN SPEED
FOR SITE. LENGTH VARIES FROM 1 750 TO
11 810 FOR DESIGN SPEEDS UP TO 113 km/hr.