


G-R-E-A-T[®] CZ SYSTEM

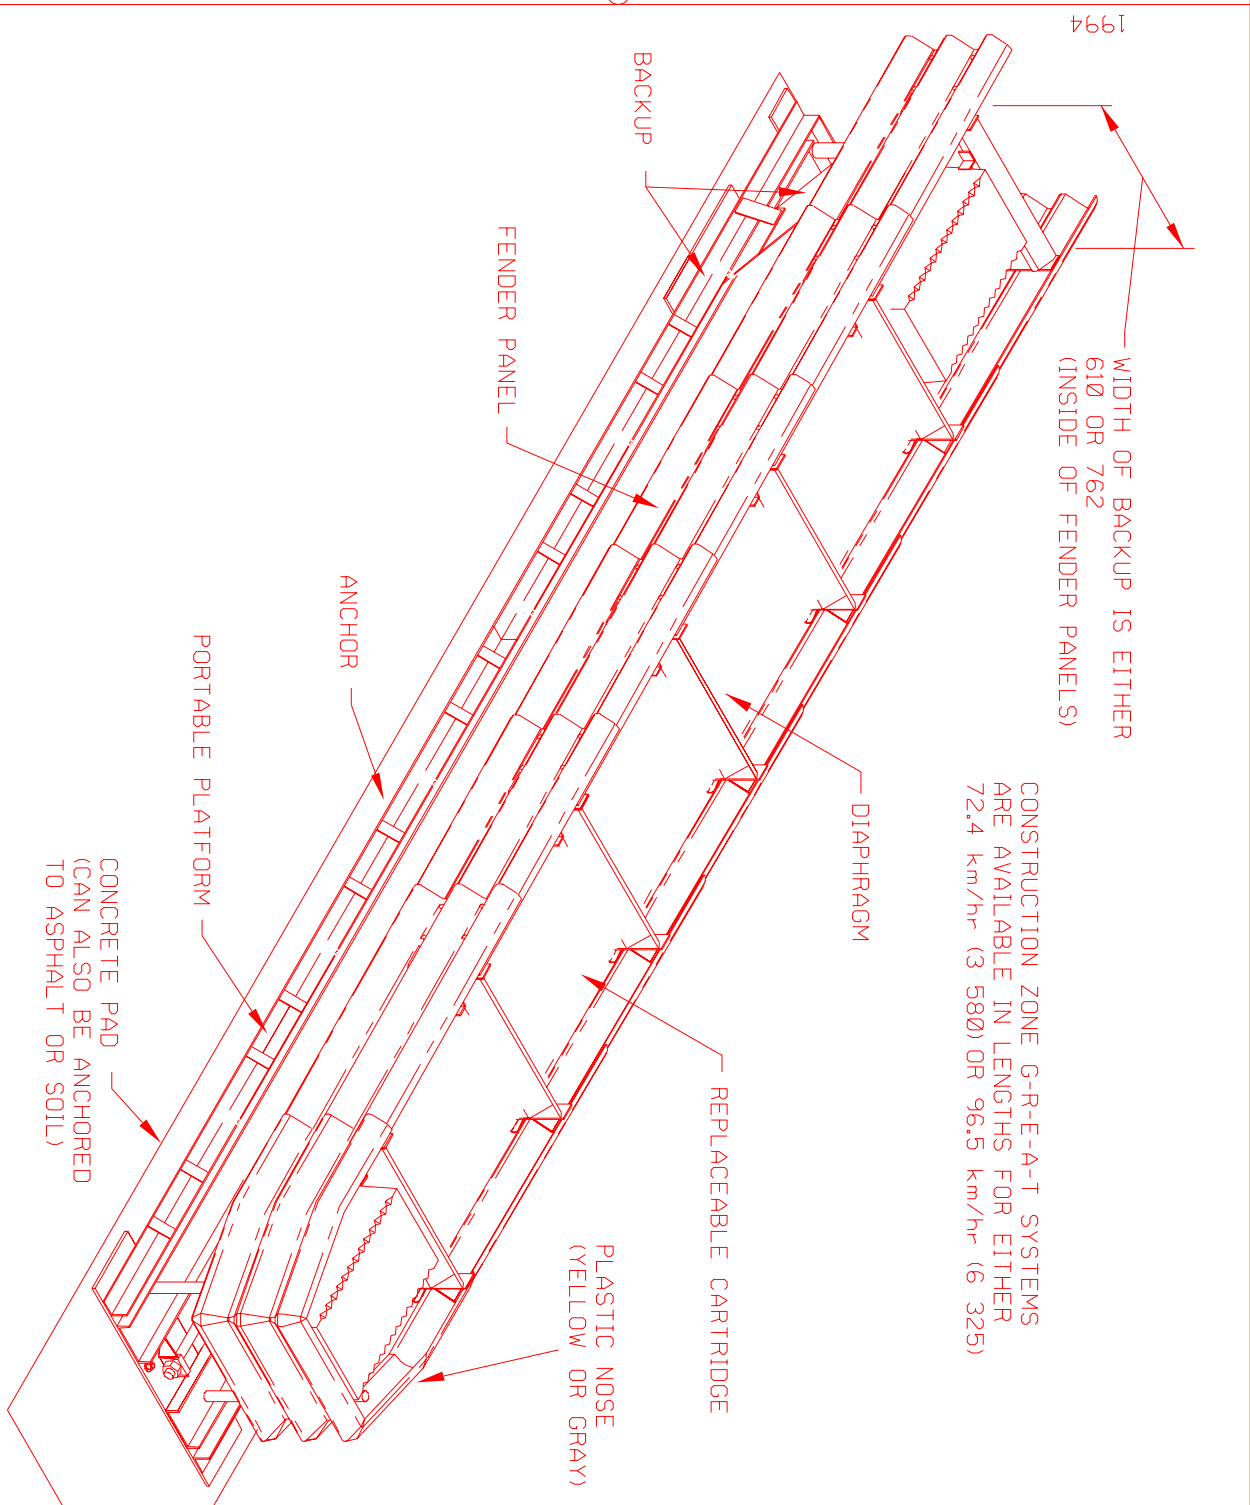

CONSTRUCTION ZONE G-R-E-A-T SYSTEMS ARE AVAILABLE IN LENGTHS FOR EITHER 72.4 Km/hr (3 580) OR 96.5 Km/hr (6 325)