


SLOTTED RAIL TERMINAL (SRT-75)



SHEET NO. REF. NO.

1 OF 2

SEW11

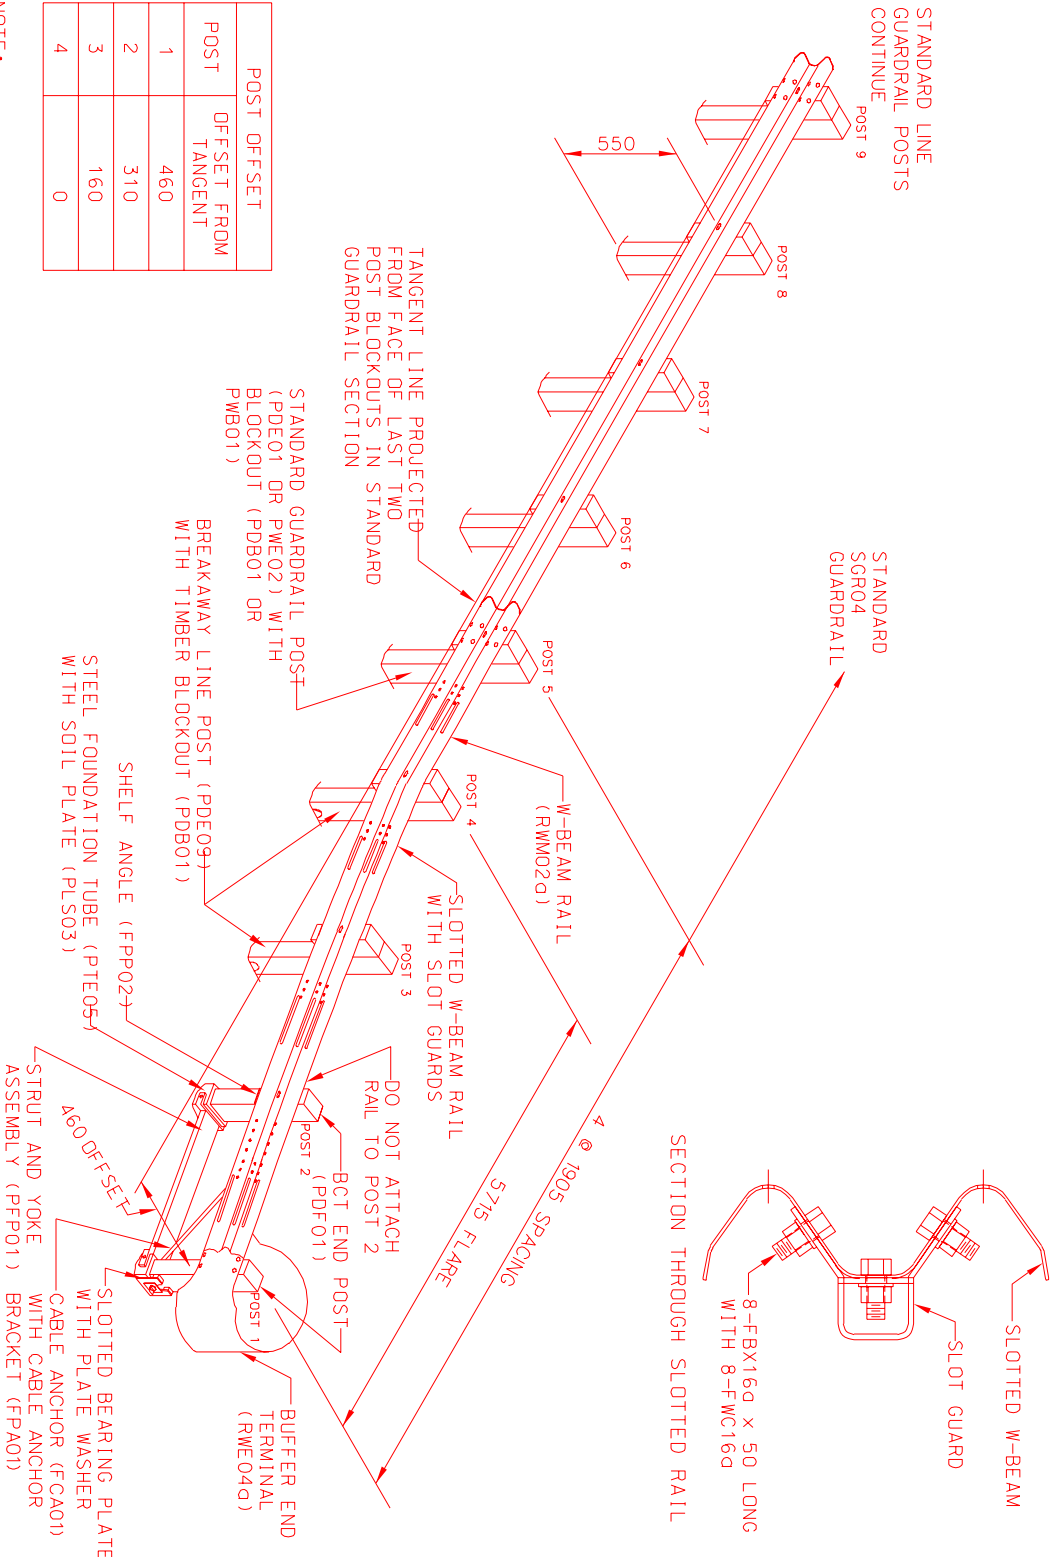

POST	POST OFFSET	OFFSET FROM TANGENT
1	460	
2	310	
3	160	
4	0	

NOTE:
 DIMENSIONS SHOWN FOR POST OFFSETS ARE TO THE BLOCKOUTS NOT THE POSTS. EXCEPT FOR THE FIRST TWO POSTS WHERE NO BLOCKOUTS ARE USED.